


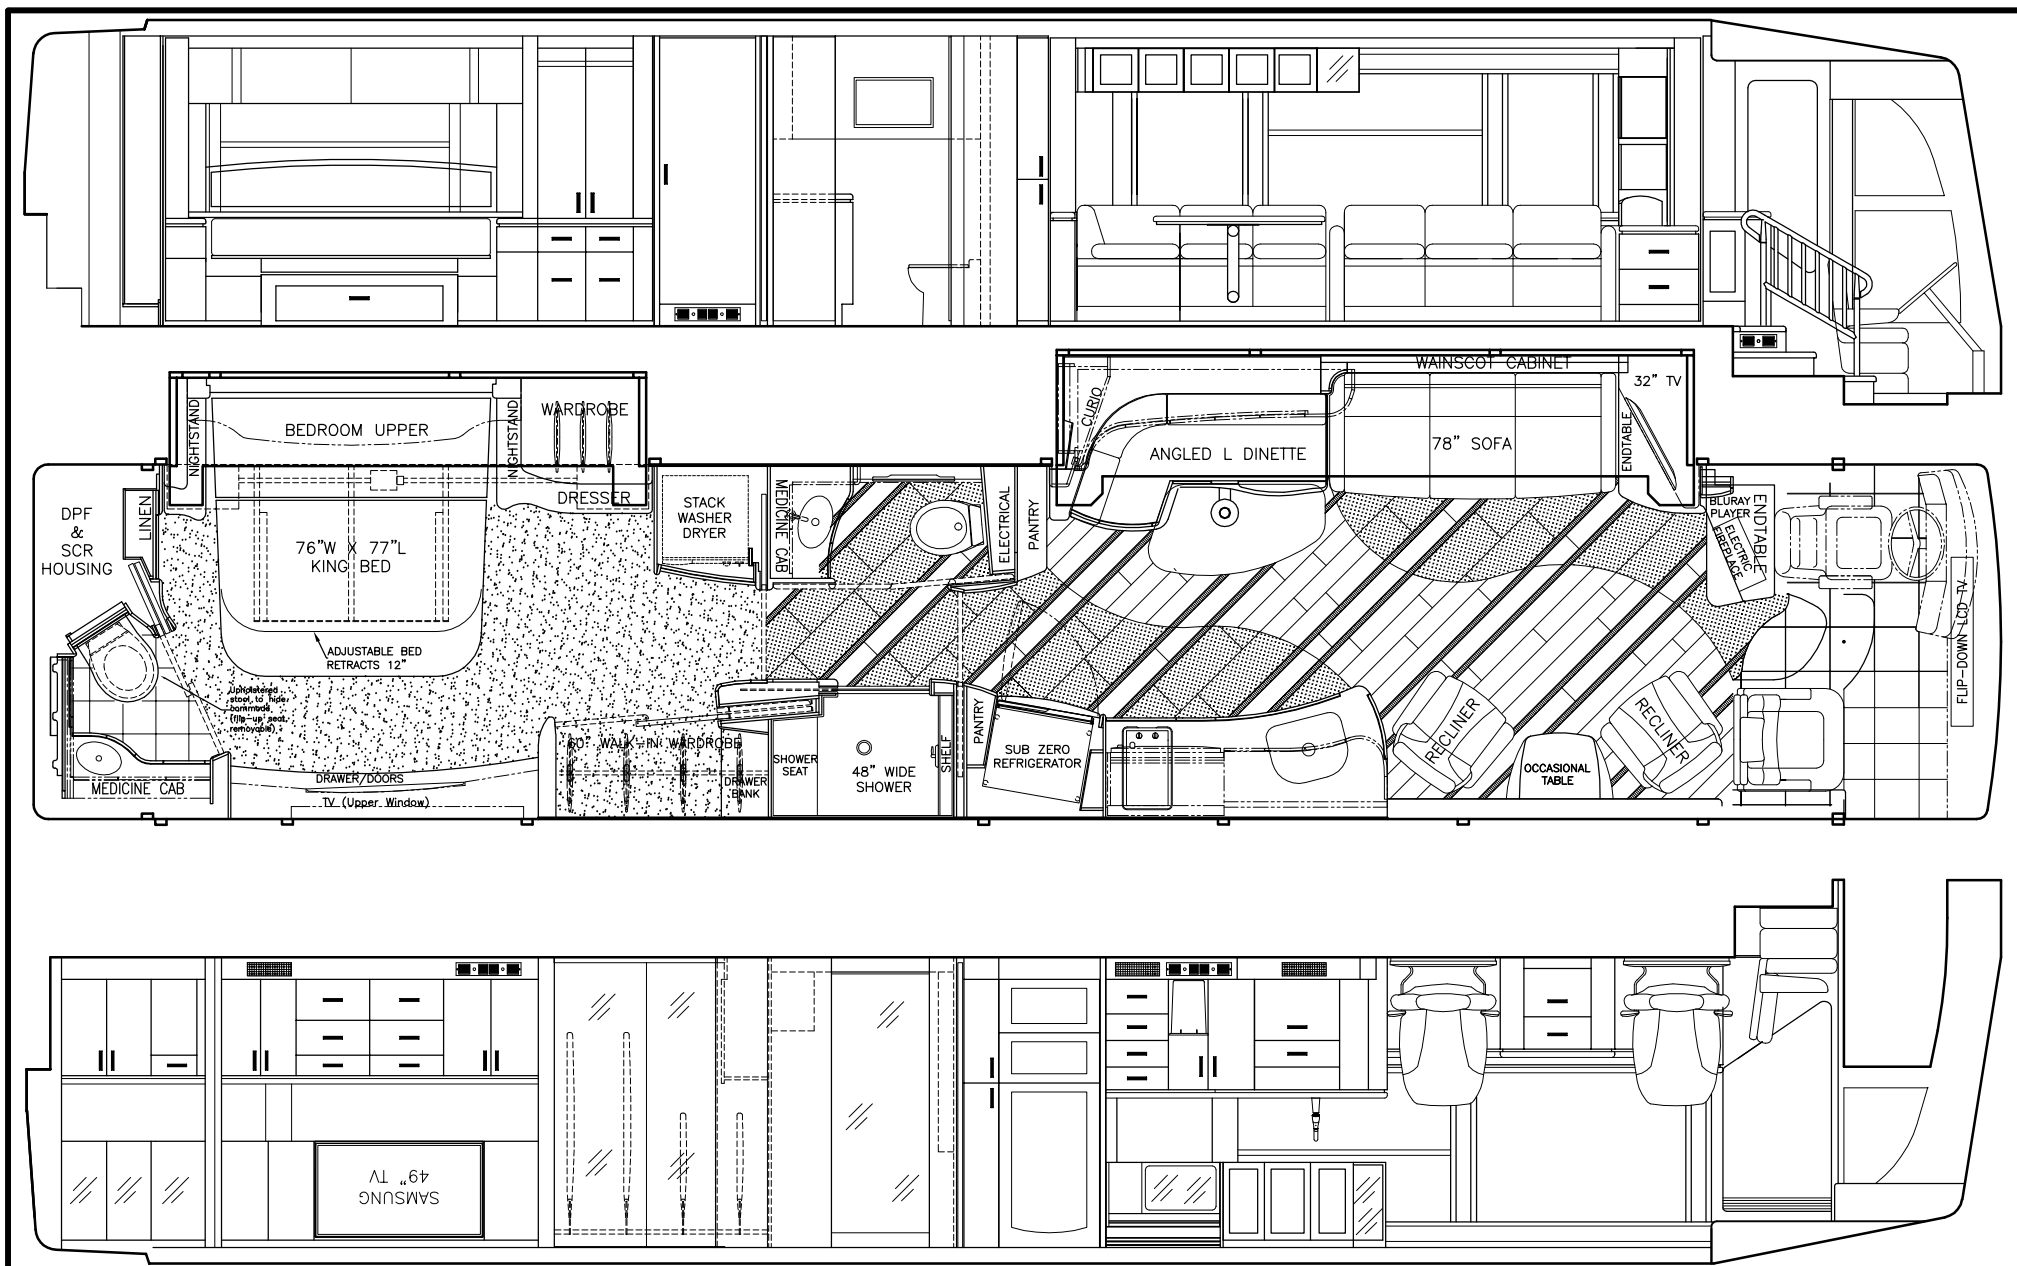

DRAWING TITLE:

FLOOR PLAN WITH ELEVATIONS

#1259 H3-2S PREVOST DOUBLE SLIDE

PROPRIETARY INFORMATION: THIS DRAWING IS THE PROPERTY OF MARATHON COACH INC. ANY UNAUTHORIZED REPRODUCTION OR DISTRIBUTION WITHOUT THE EXPRESS WRITTEN CONSENT OF MARATHON COACH, INC. IS STRICTLY PROHIBITED AND MAY RESULT IN LEGAL ACTION.

SCALE:

DRAWN BY:

PROJ.ENG:

FLOOR PLAN:
H2-N

A/C:
ROOF AIR

SHEET NUMBER:

CHANGE DATE:

DRAWING DATE:
9/1/16

1259-02