




NOTES:										MATERIAL-PART LIST										REVISIONS									
1		3		5		1		3		5		7		9		REV:													
2		4		6		2		4		6		8		10		REV:													

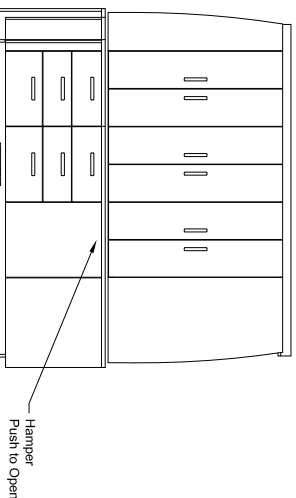

AFT STORAGE CENTER
STATEROOM

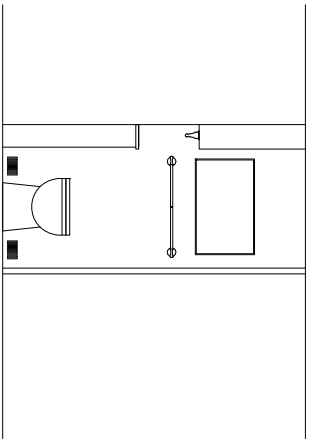

BATH ELEVATION
LOOKING AFT

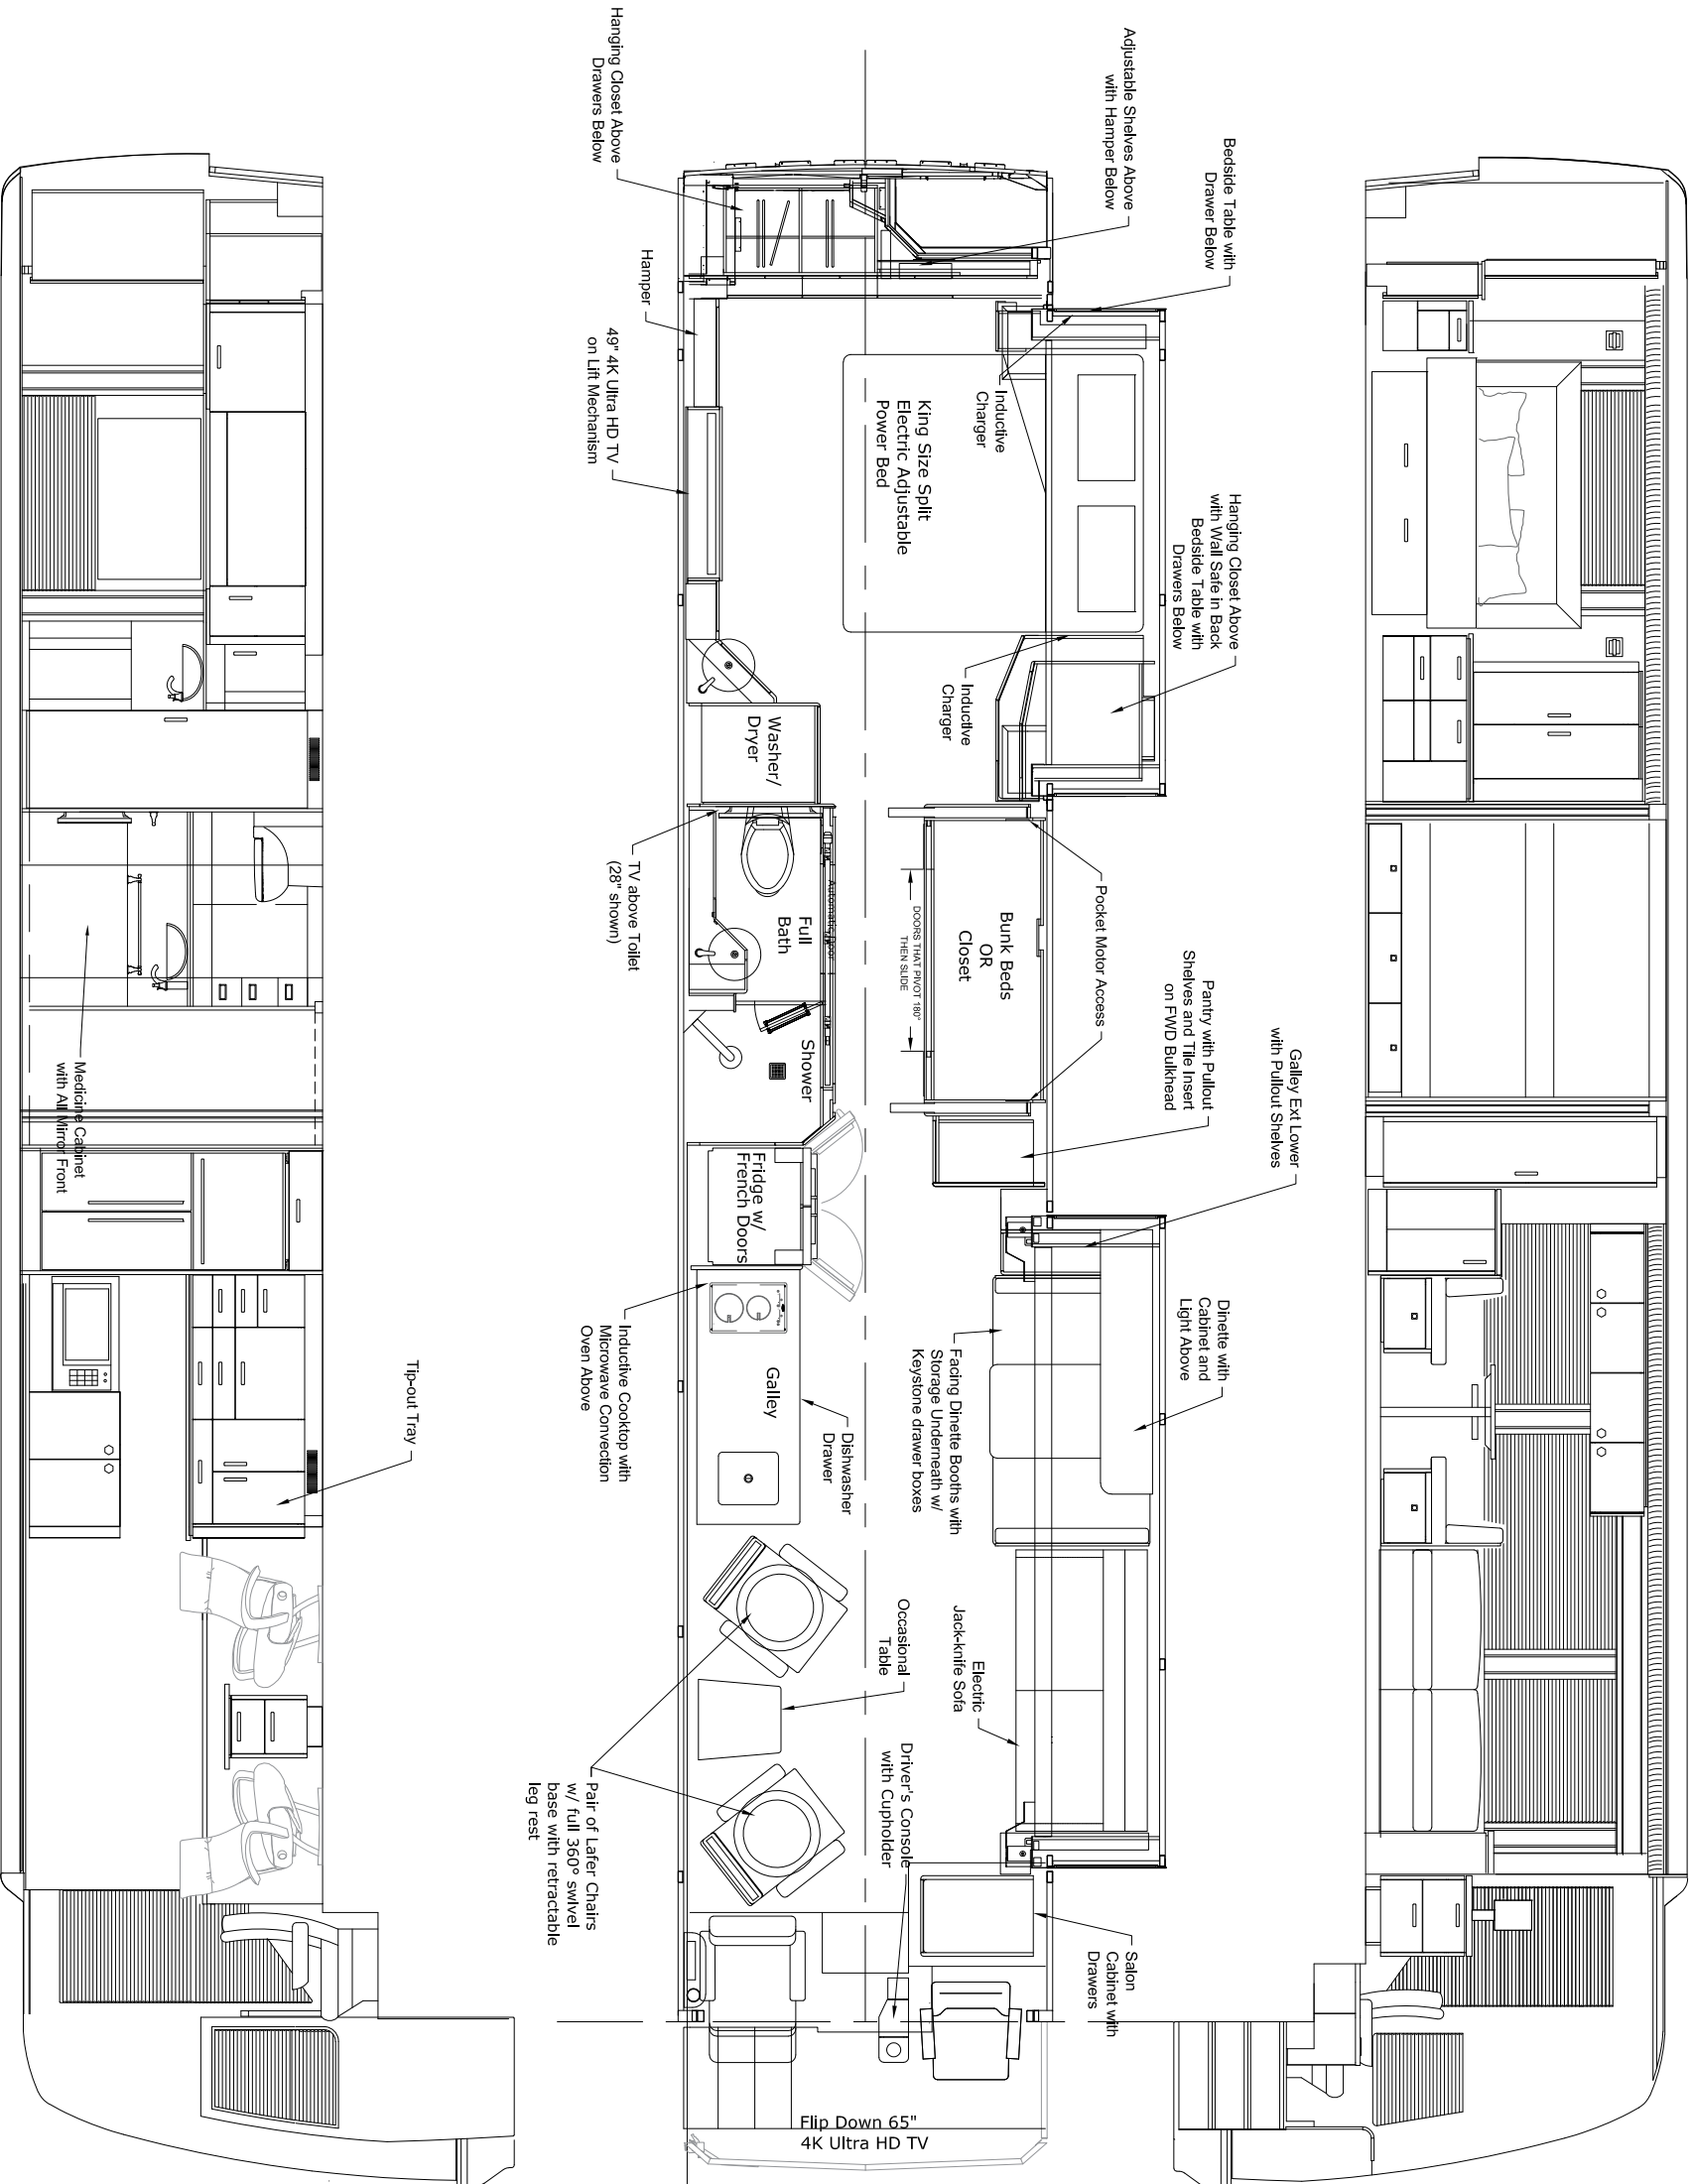

CUSTOMER APPROVAL		DATE	
SIGN			
X			

PROPRIETARY NOTICE:
THIS DOCUMENT AND THE INFORMATION
DISCLOSED ARE CONFIDENTIAL AND PROPRIETARY
INFORMATION OF FEATHERLITE COACHES, INC.
INNOVATION IS EXPRESSLY FORBIDDEN WITHOUT
OUR PRIOR WRITTEN PERMISSION



1007 OBICI INDUSTRIAL BLVD.
SUFFOLK VA. 23434

TEL: 1-866-761-0999
LOCAL TEL: 1-757-923-3374
FAX 1-757-925-2803

ENGINEERED BY	L. ALLEN	2/5/19
DRAWING COMPLETED	L. ALLEN	
MODEL APPROVED		
DRAWING APPROVED		
RELEASED TO SHOP		

0378-20-H3-S2 Bunk Marketing FP

COACH NO.-CUSTOMER NAME		0378	REV.	
DRAWING No.	0378-20-H3-S2 Bunk Marketing Floor Plan		DRAWING No.	
SIZE: D	SCALE: N/A	DATE: 2/5/19	SHEET: 1	