


IH-45 Laminate Cabinetry

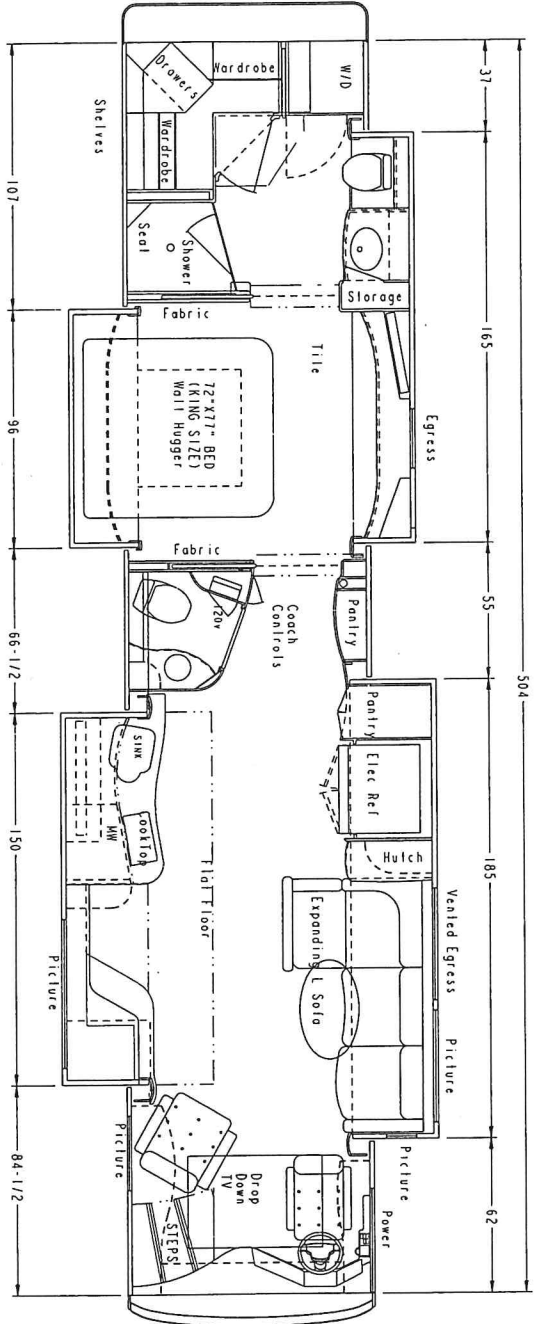

EN	CN	2013 IH 45
4540 4505 FLOOR PLAN		
DRAWN BY	WDL	DATE 09/21/11
CHECKED BY	DATE	DRAWING NO. 1 OF 1
SCALE 1/4"=1'	DATE	
G-658		
FORETRAVEL		
1221 N.W. STALLINGS DR MCKINNEY, TEXAS 75069		