


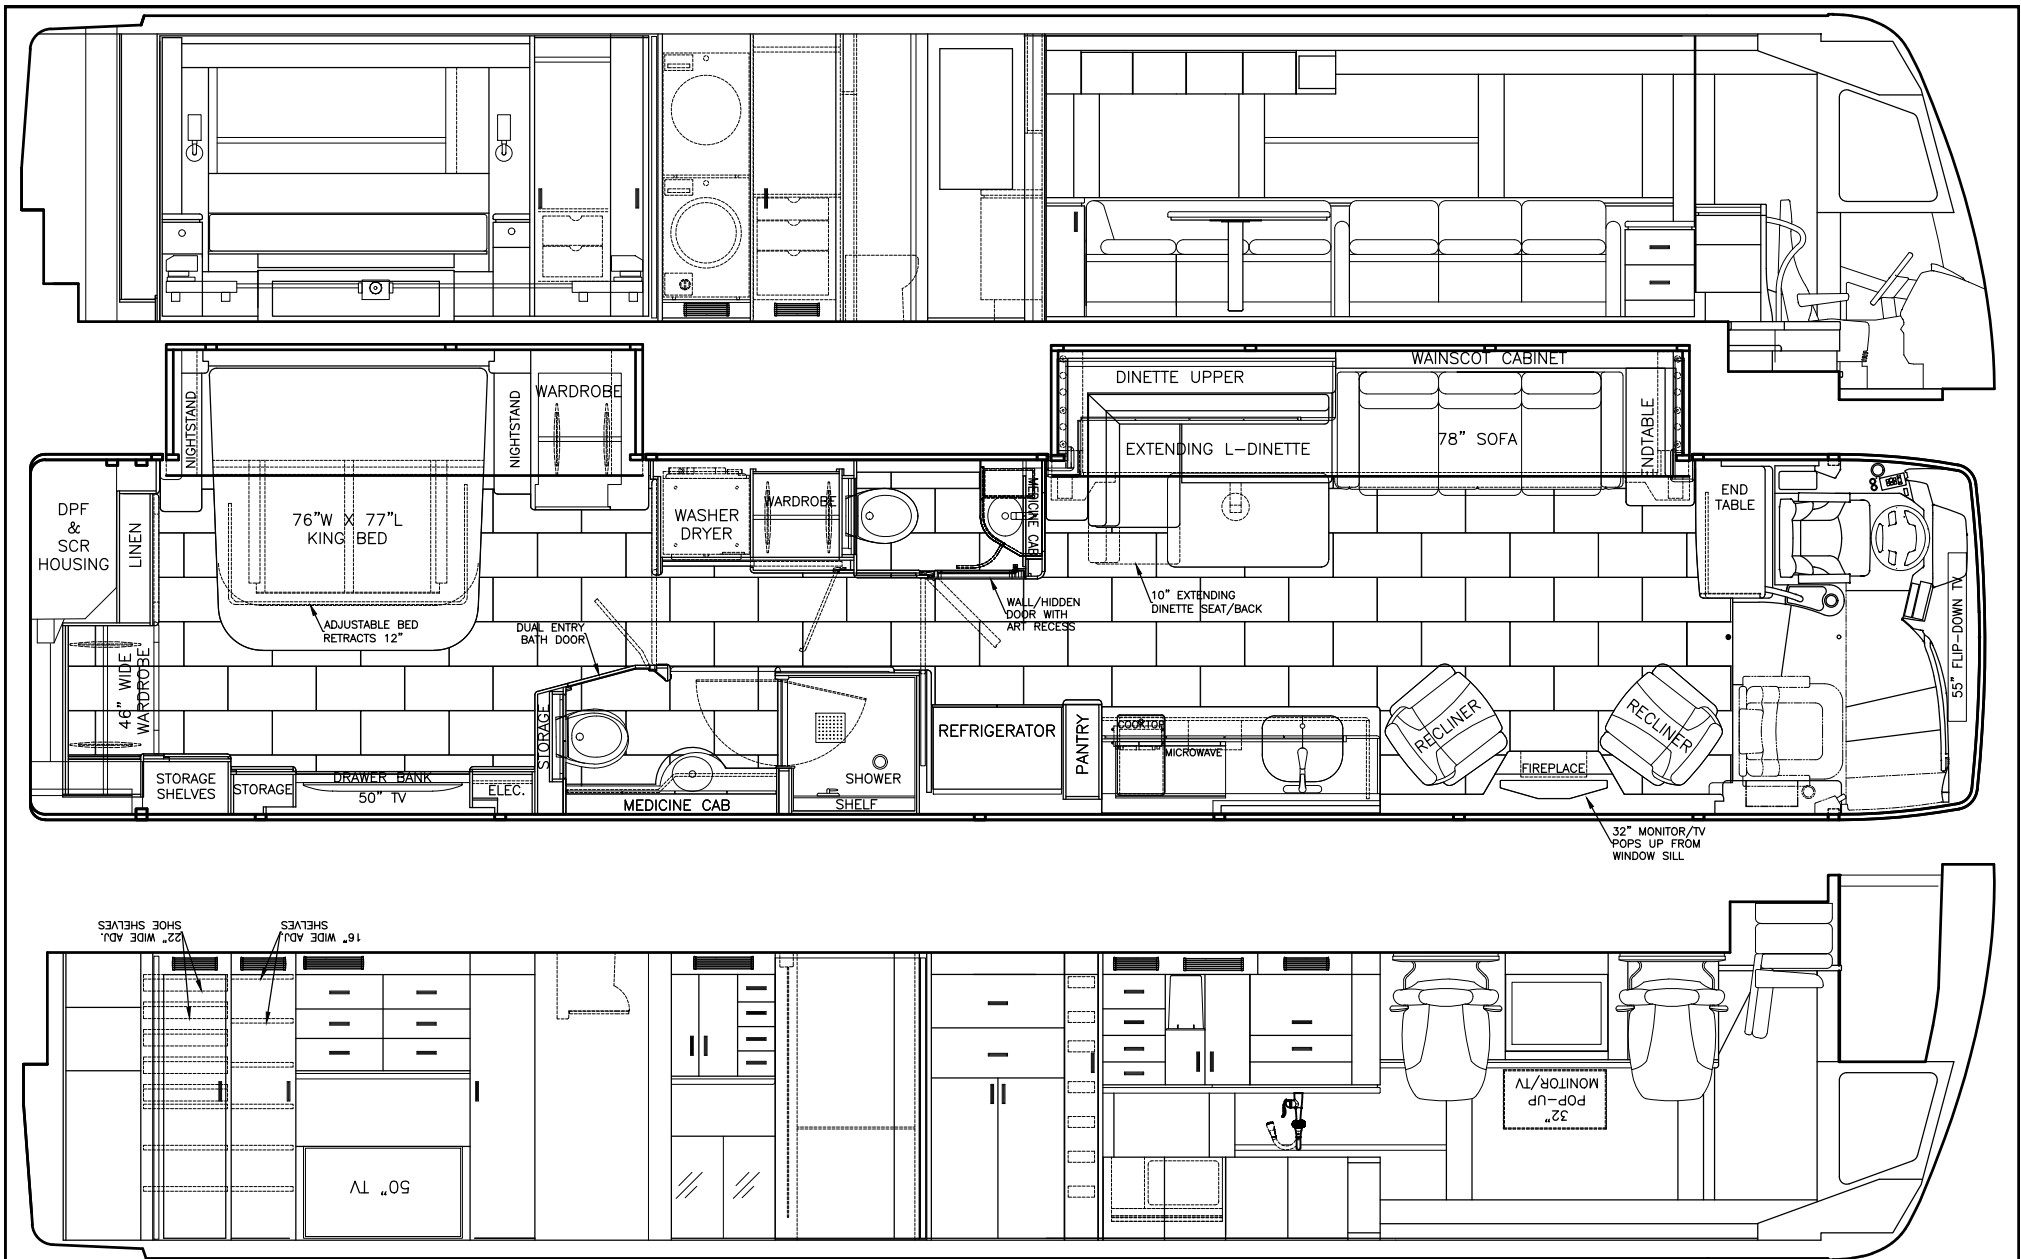

THIS DOCUMENT CONTAINS
CONFIDENTIAL AND
PROPRIETARY INFORMATION
THAT CANNOT BE
REPRODUCED OR DIVULGED,
IN WHOLE OR IN PART,
WITHOUT WRITTEN
AUTHORIZATION FROM
MARATHON COACH INC.

DRAWING TITLE:
FLOOR PLAN WITH ELEVATIONS

DWG LOG: 1. FLOOR PATTERN CHANGED FROM OFFSET TO STACKED
2. None
FILENAME: N:\Coaches\1300-1399\1390-1399\1397\DWgs\Spec Book DWgs\1397-Wflp.dwg

CHASSIS: H3-2S	FLOOR PLAN: H2-J	COACH NUMBER: 1397
DRAWN BY: BC	DRAWING DATE: 06/13/22	SHEET NUMBER: 02
SCALE:	CHANGE DATE:	