


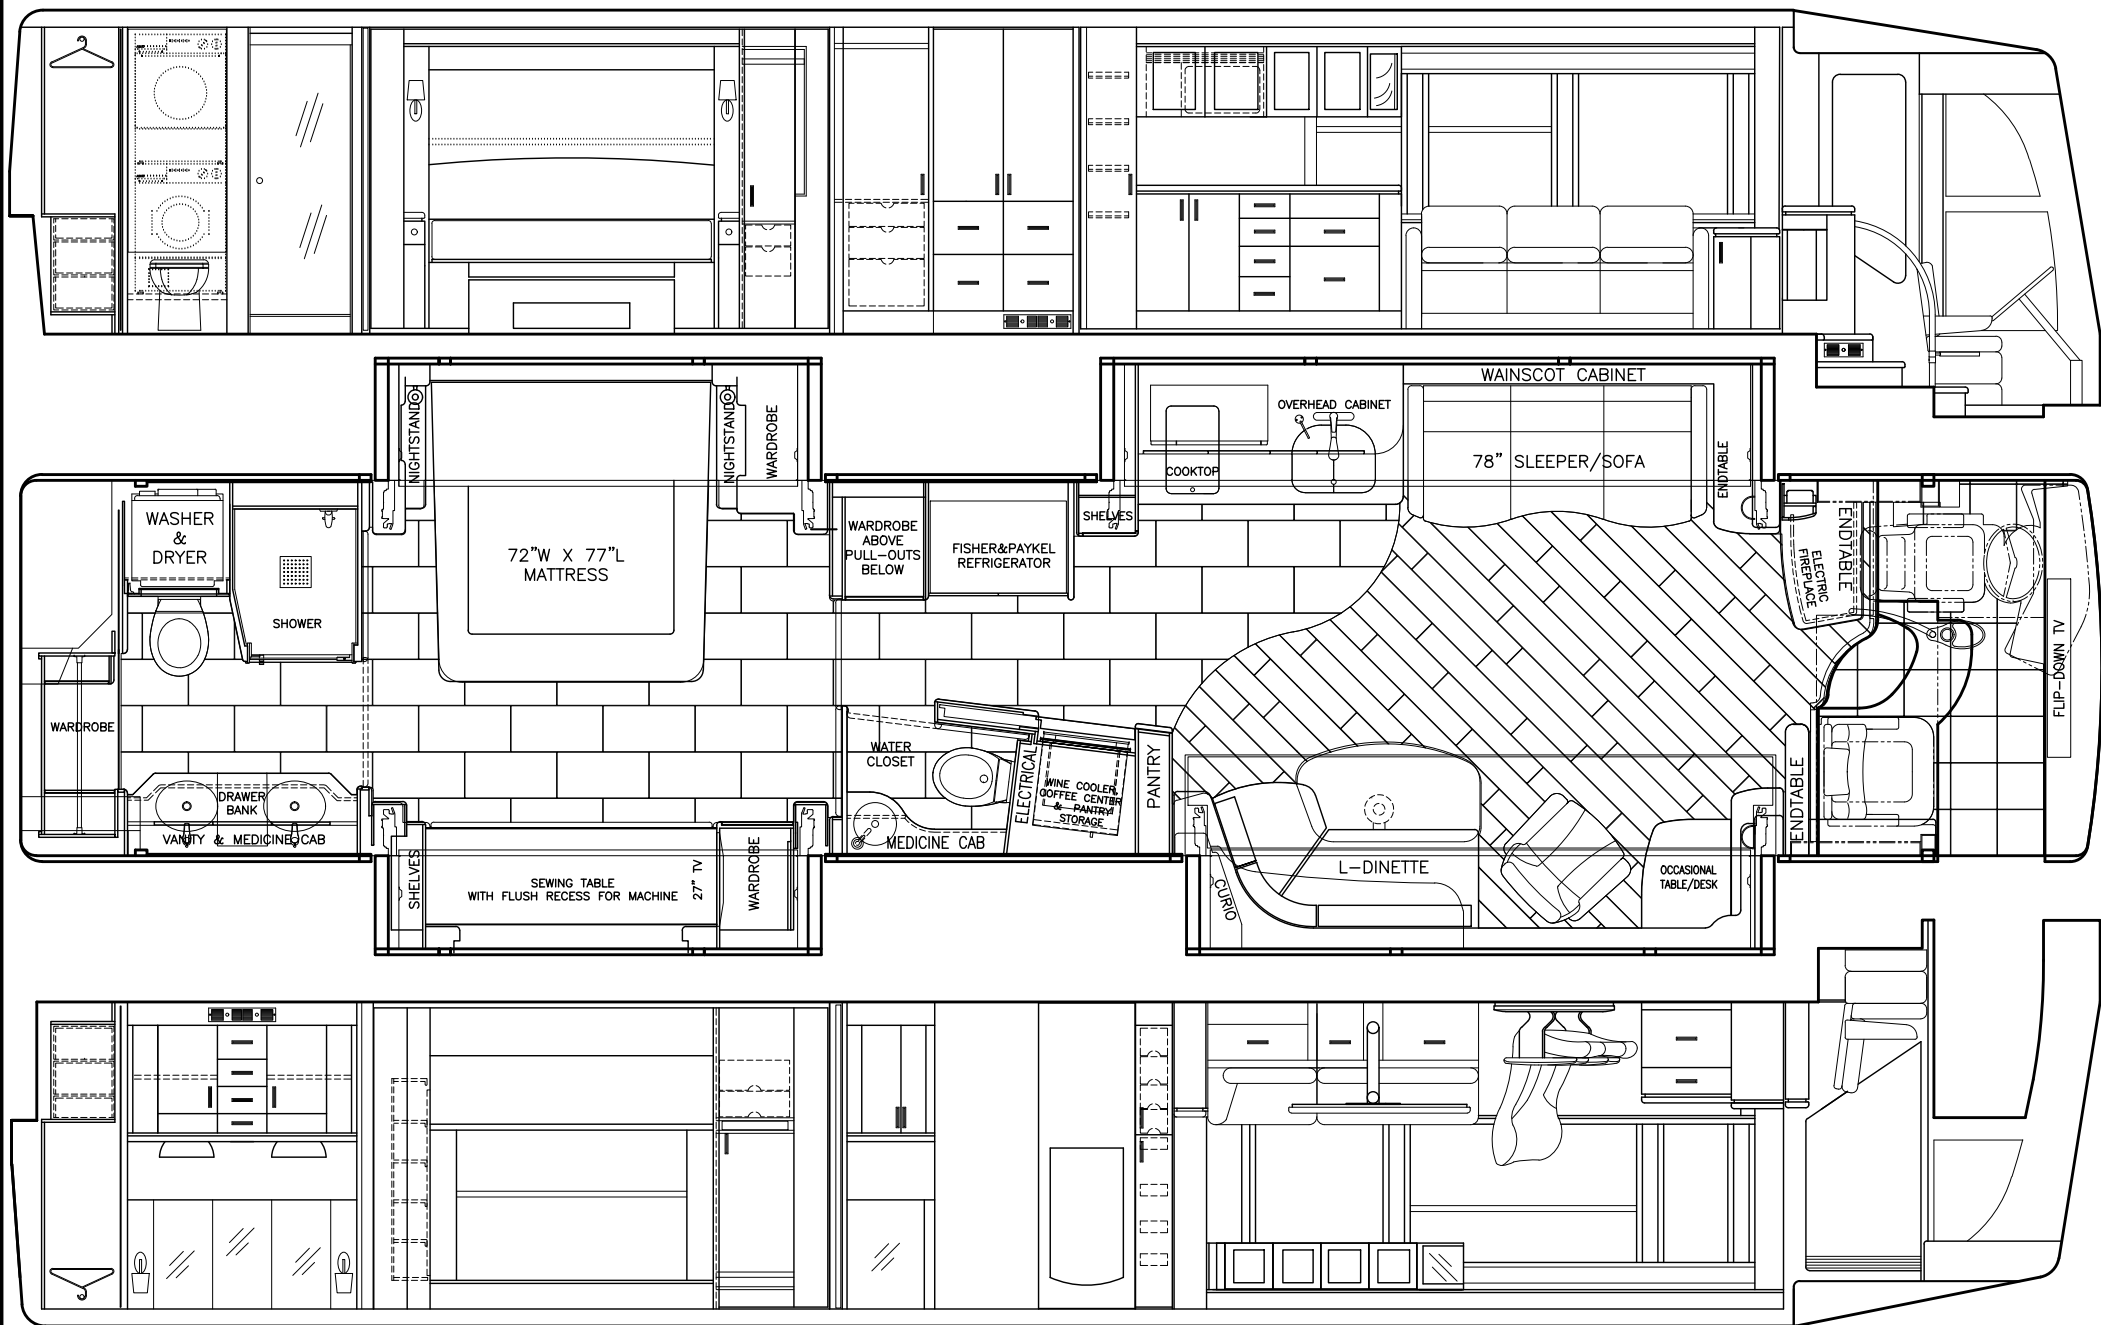

PROPRIETARY INFORMATION: DISTRIBUTION TO ANY UNAUTHORIZED PERSONNEL MAY RESULT IN LEGAL ACTION OR DISCHARGE.
 THIS DRAWING IS THE PROPERTY OF MARATHON COACH, INC. ANY UNAUTHORIZED USE OR REPRODUCTION WITHOUT THE EXPRESS WRITTEN CONSENT OF MARATHON COACH, INC. IS STRICTLY PROHIBITED.



DRAWING TITLE:	SCALE:	DRAWN BY:	PROJ.ENG:
FLOOR PLAN WITH ELEVATIONS	FLOOR PLAN:	A/C:	SHEET NUMBER:
#1318 H3-4S VALID QUAD SLIDE	V4-J	ROOF AIR	1318-02
DESIGNER CHOICE	CHANGE DATE:	DRAWING DATE:	
		6/11/19	