


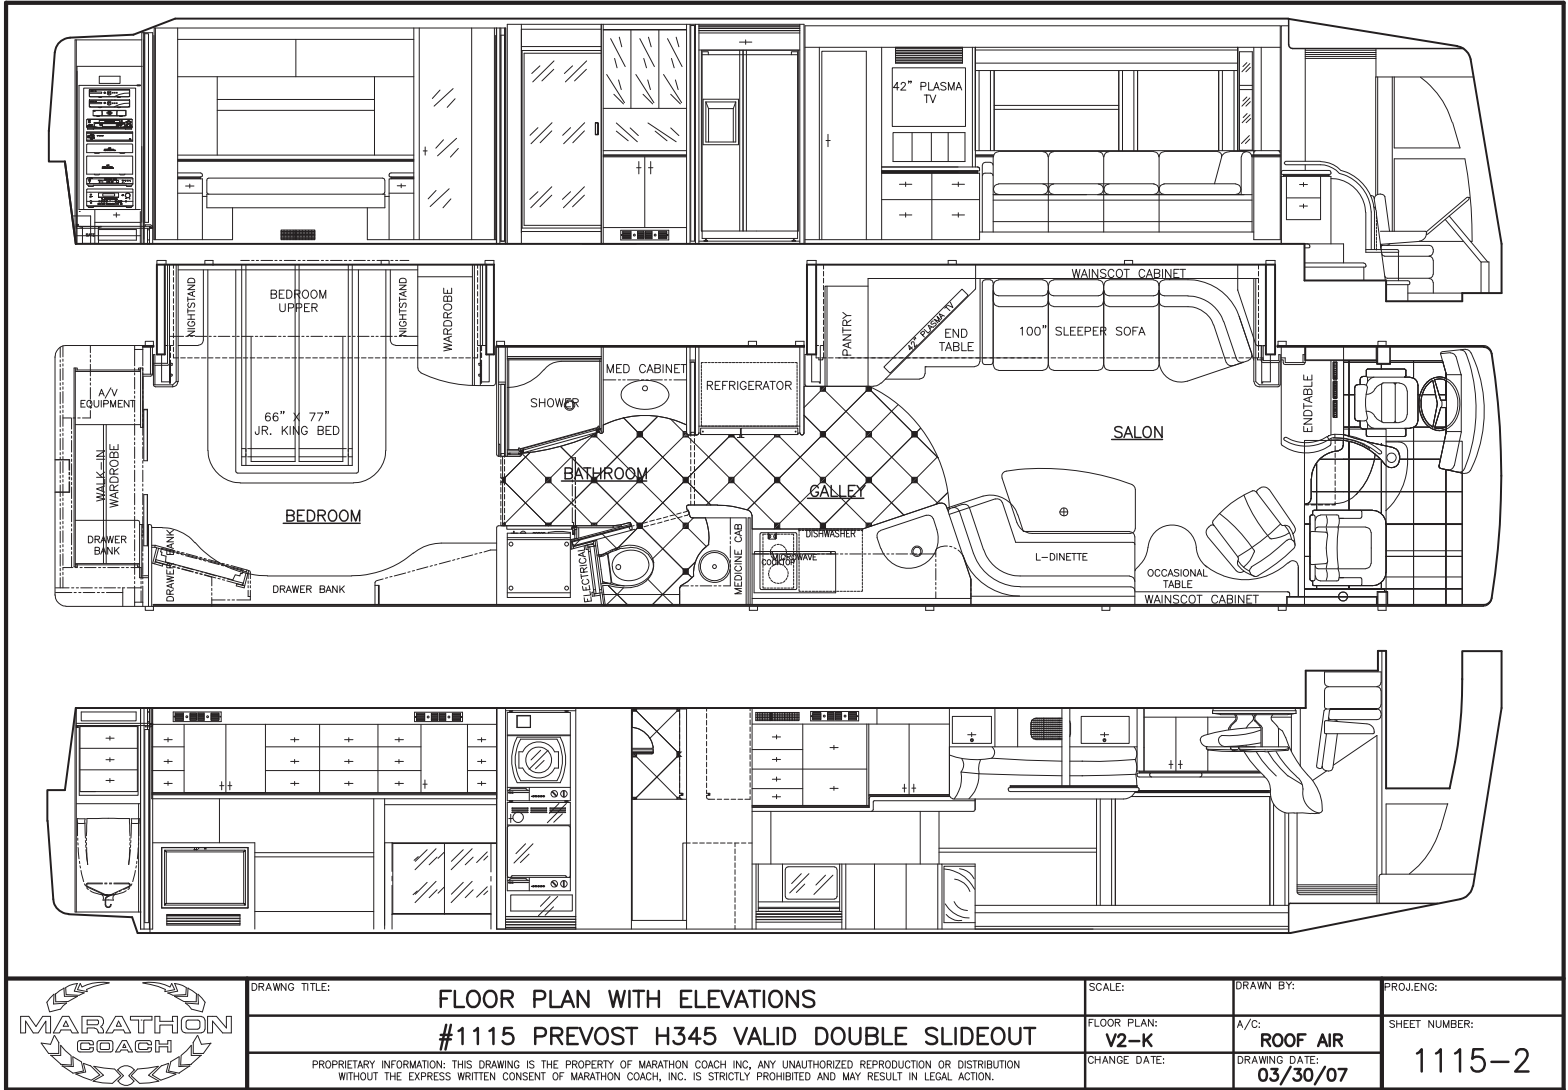

DRAWING TITLE:

FLOOR PLAN WITH ELEVATIONS

#1115 PREVOST H345 VALID DOUBLE SLIDEOUT

PROPRIETARY INFORMATION: THIS DRAWING IS THE PROPERTY OF MARATHON COACH, INC. ANY UNAUTHORIZED REPRODUCTION OR DISTRIBUTION WITHOUT THE EXPRESS WRITTEN CONSENT OF MARATHON COACH, INC. IS STRICTLY PROHIBITED AND MAY RESULT IN LEGAL ACTION.

SCALE:

FLOOR PLAN:
V2-K

CHANGE DATE:

DRAWN BY:

A/C: ROOF AIR

DRAWING DATE:
03/30/07

PROJ. ENG:

SHEET NUMBER:

1115-2