



#2-RIA GLIDE-OUT 9'-6" (114") RAISED FLOOR 24" EXTENSION

#1-B2A 15'-7" GLIDE-OUT (187")
FLAT FLOOR 30" EXTENSION

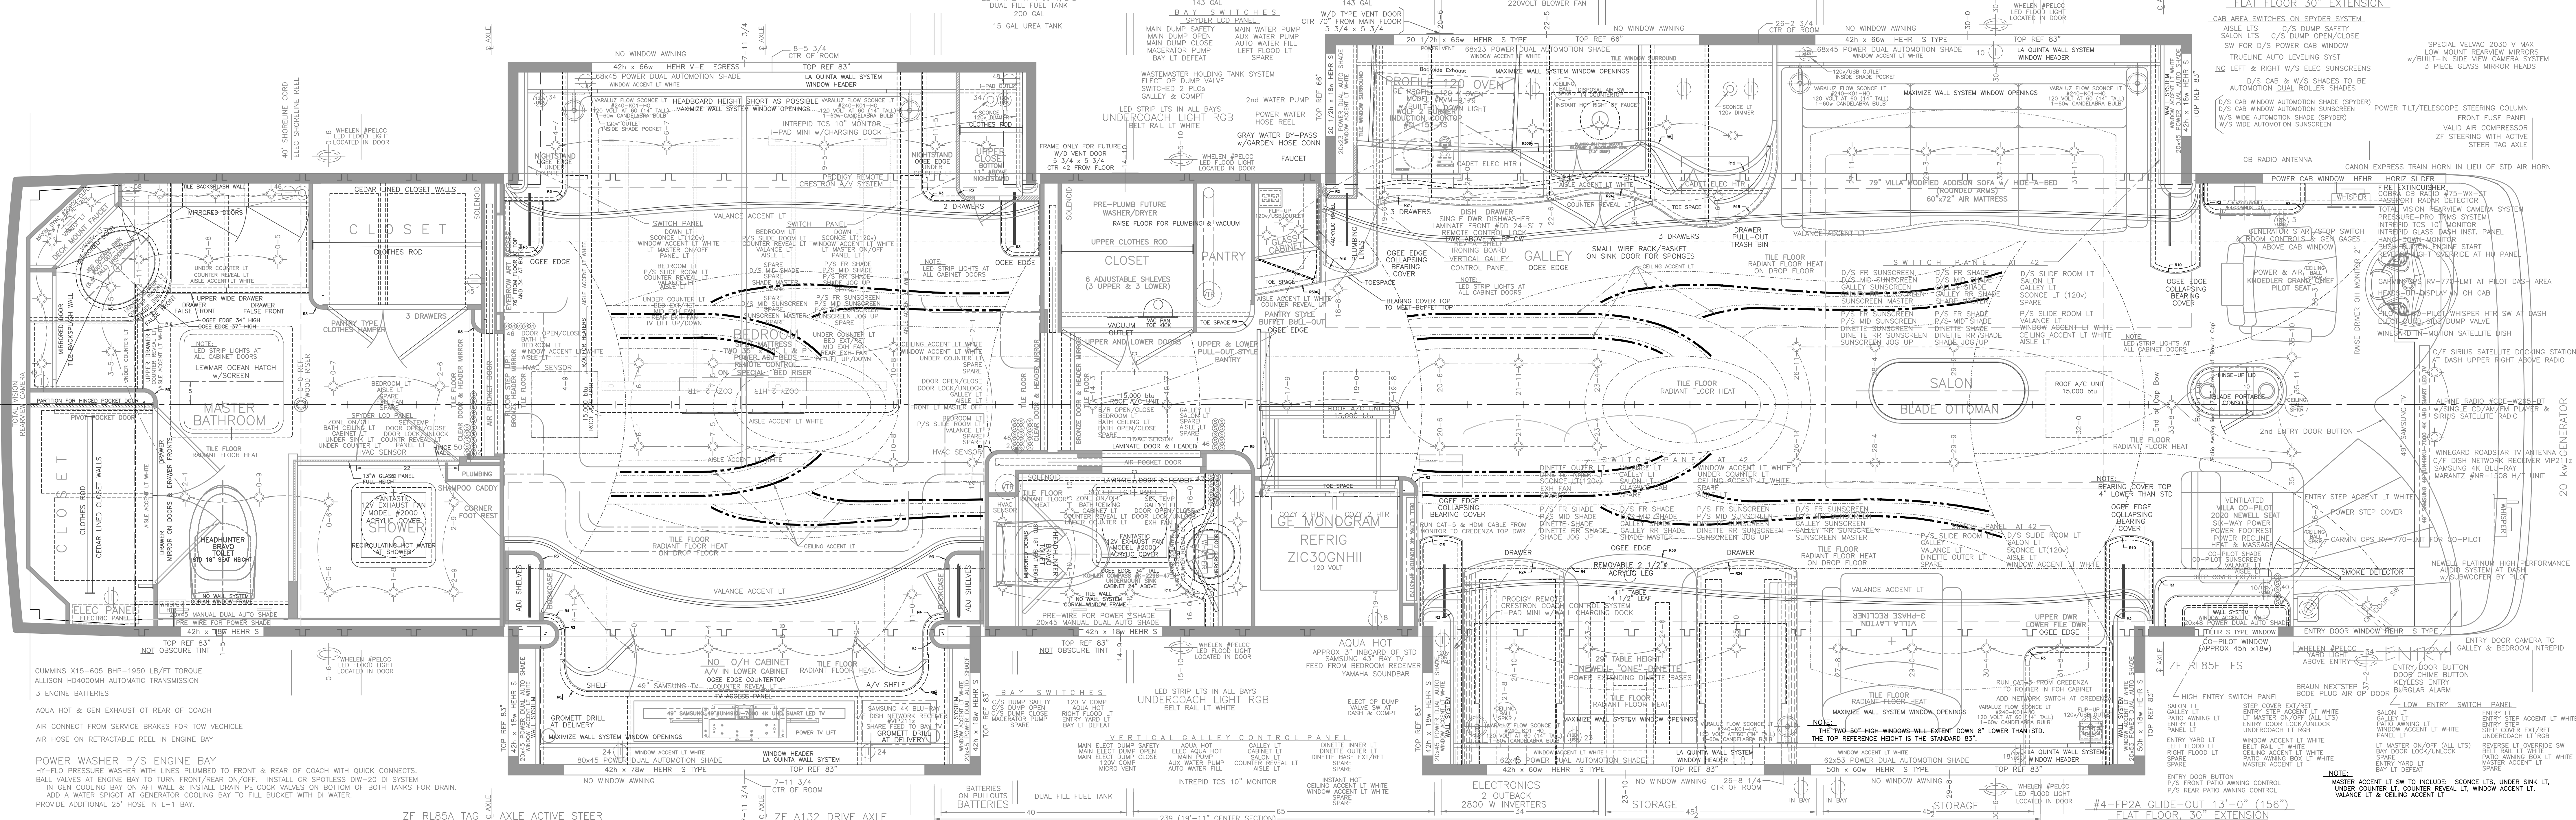

#3-H1A GLIDE-OUT 8'-6" (102") FLAT FLOOR 30" EXTENSION

#4-F2A GLIDE-OUT 13'-0" (156")
FLAT FLOOR 30" EXTENSION

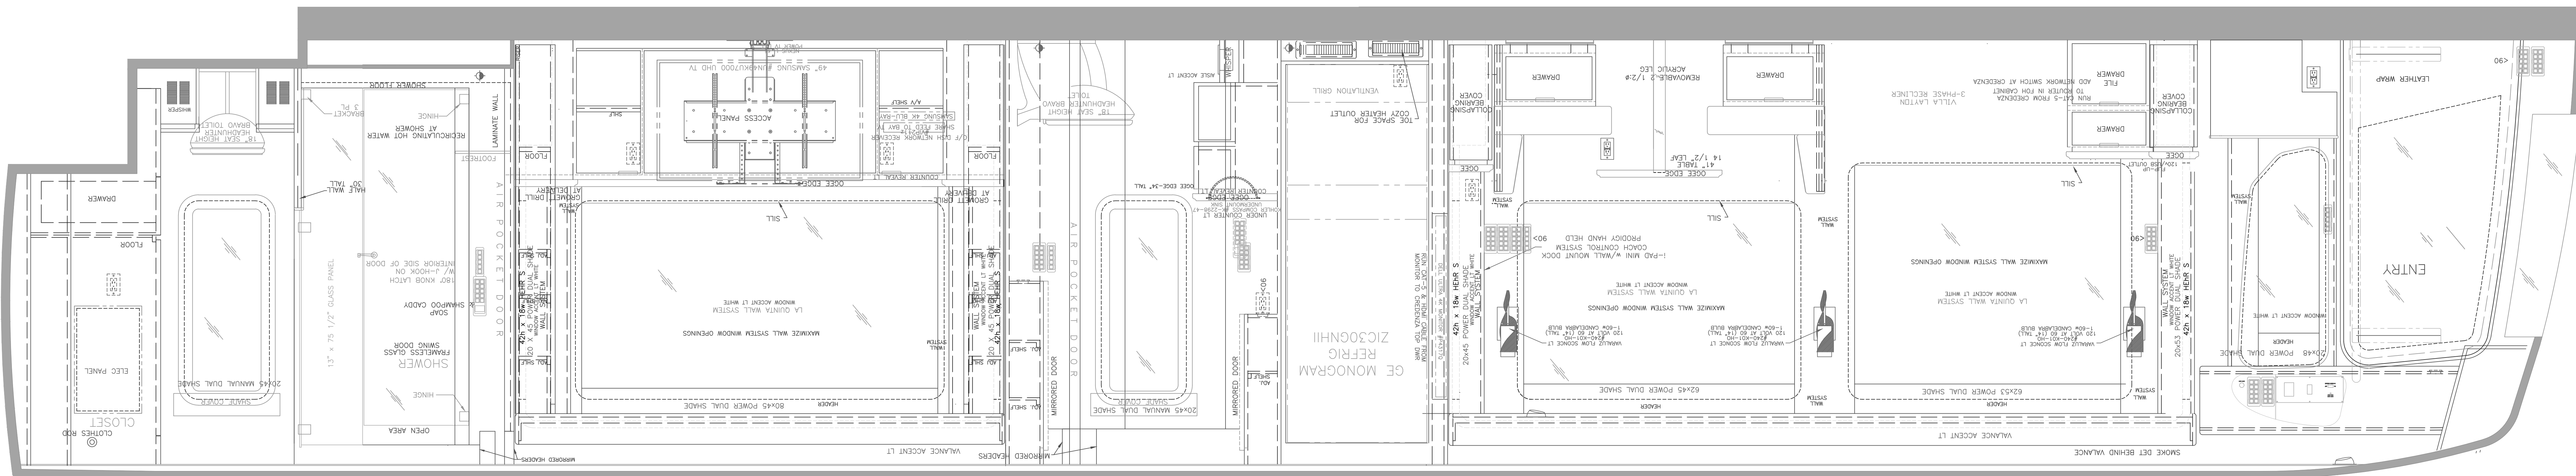

- LIGHT
- YARD LIGHT
- 12V RECEPTACLE
- INVERTED CIRCUIT
- LED LT.
- SWIVEL LED LT.

- PHONE RECEPTACLE
- ASILE LIGHT
- SPEAKER
- THERMOSTAT
- 120V RECEPTACLE
- SMALL SWITCH

- SWITCH
- DIMMER SWITCH
- PLUGMOLD

NOTES
"OPAL" CEILING DESIGN
AUTO MOTION DUAL SHADES THROUGHOUT COACH

CHASSIS DWG 08/28/17
SKIN DWG 08/28/17
ELECT DWG 09/14/17
FLOORPLAN 09/28/17
ELEVATIONS 10/04/17
FINAL DWG 04/17/18

SCHEDULED START DATE
ESTIMATE TO PAINT
ESTIMATED COMPLETION

09/05/17
01/02/18
02/12/18

BY: Richard L.
V.I.N.: 1N9A58B6K1011644
DESIGN FOR:

DATE: 08/11/17
SCALE: 1"=1'-0"
MODEL: P50

REVISD:
ENGINEER: JAMES NEATHERY
302" WHEELBASE
#1644