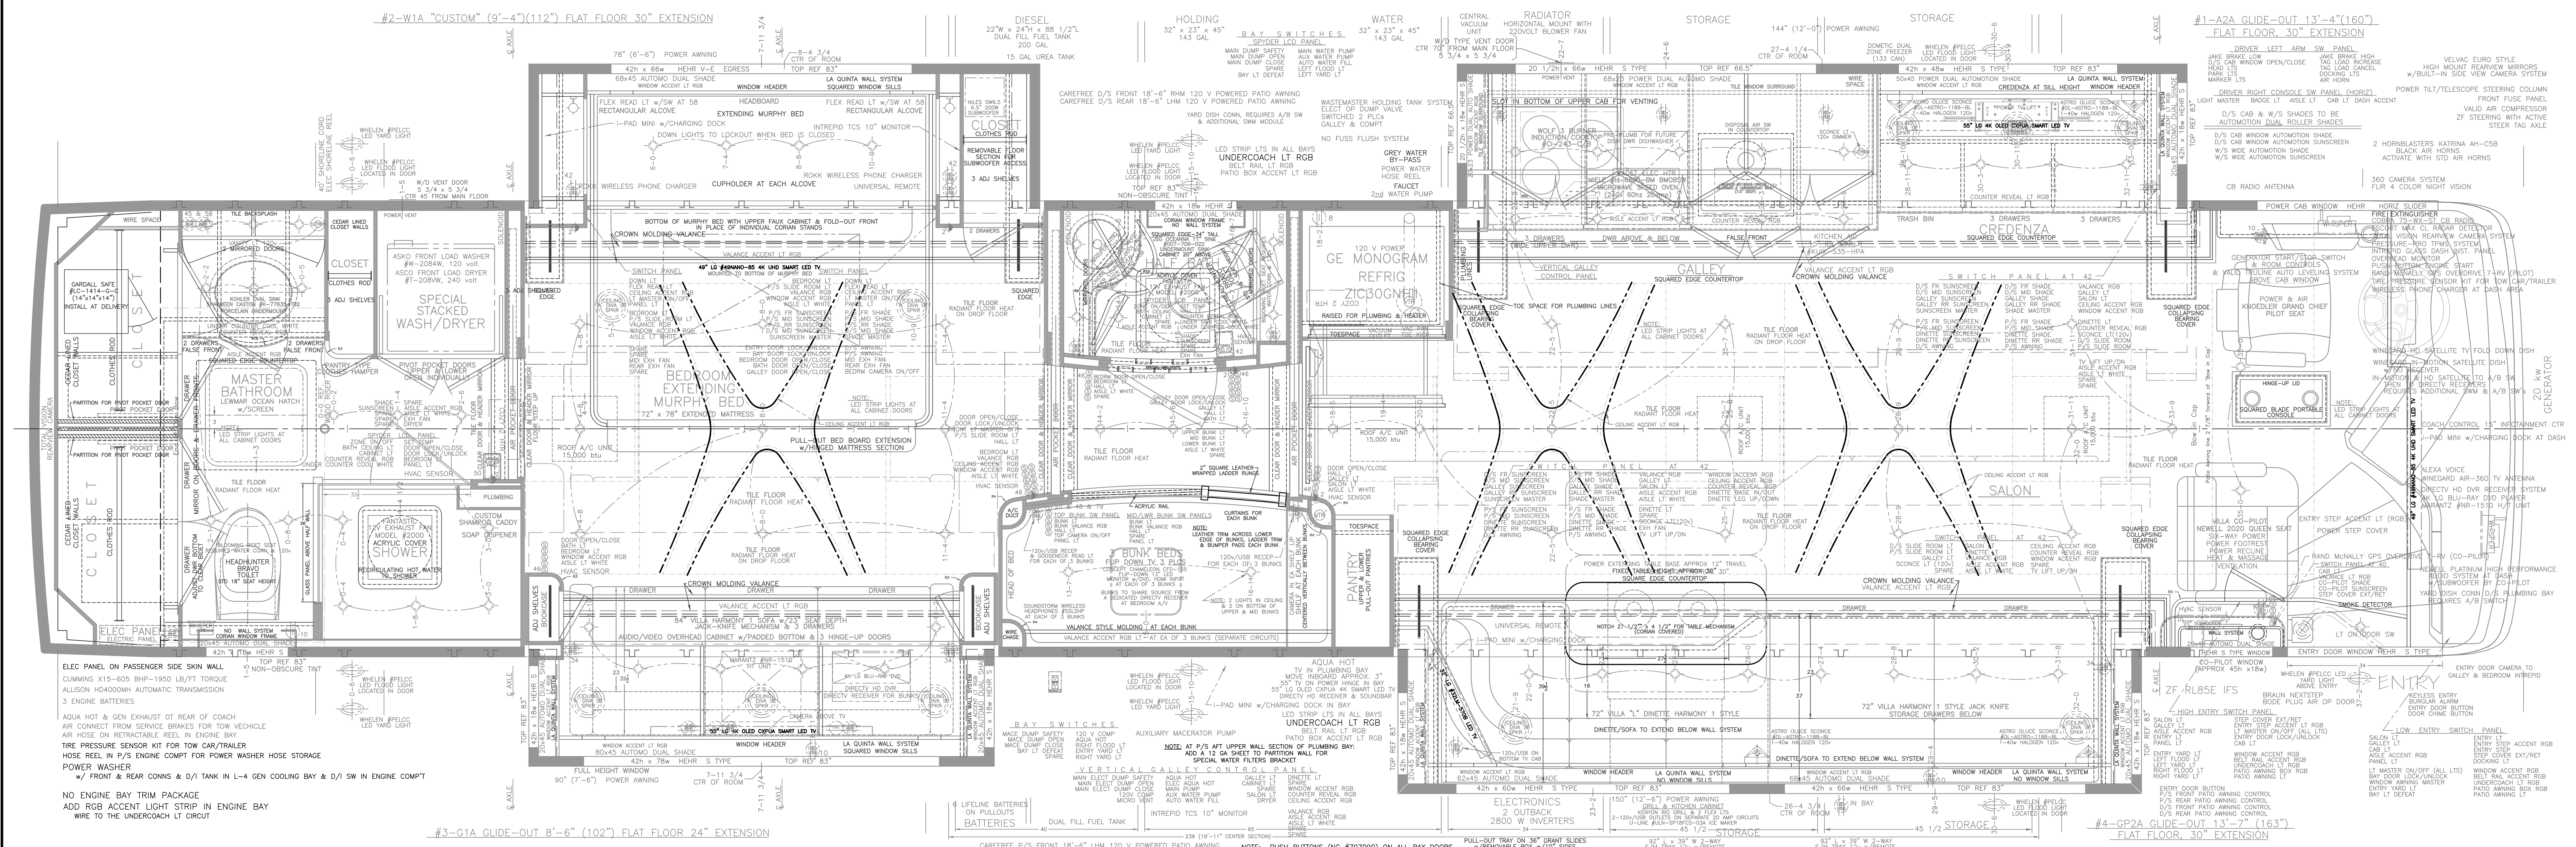
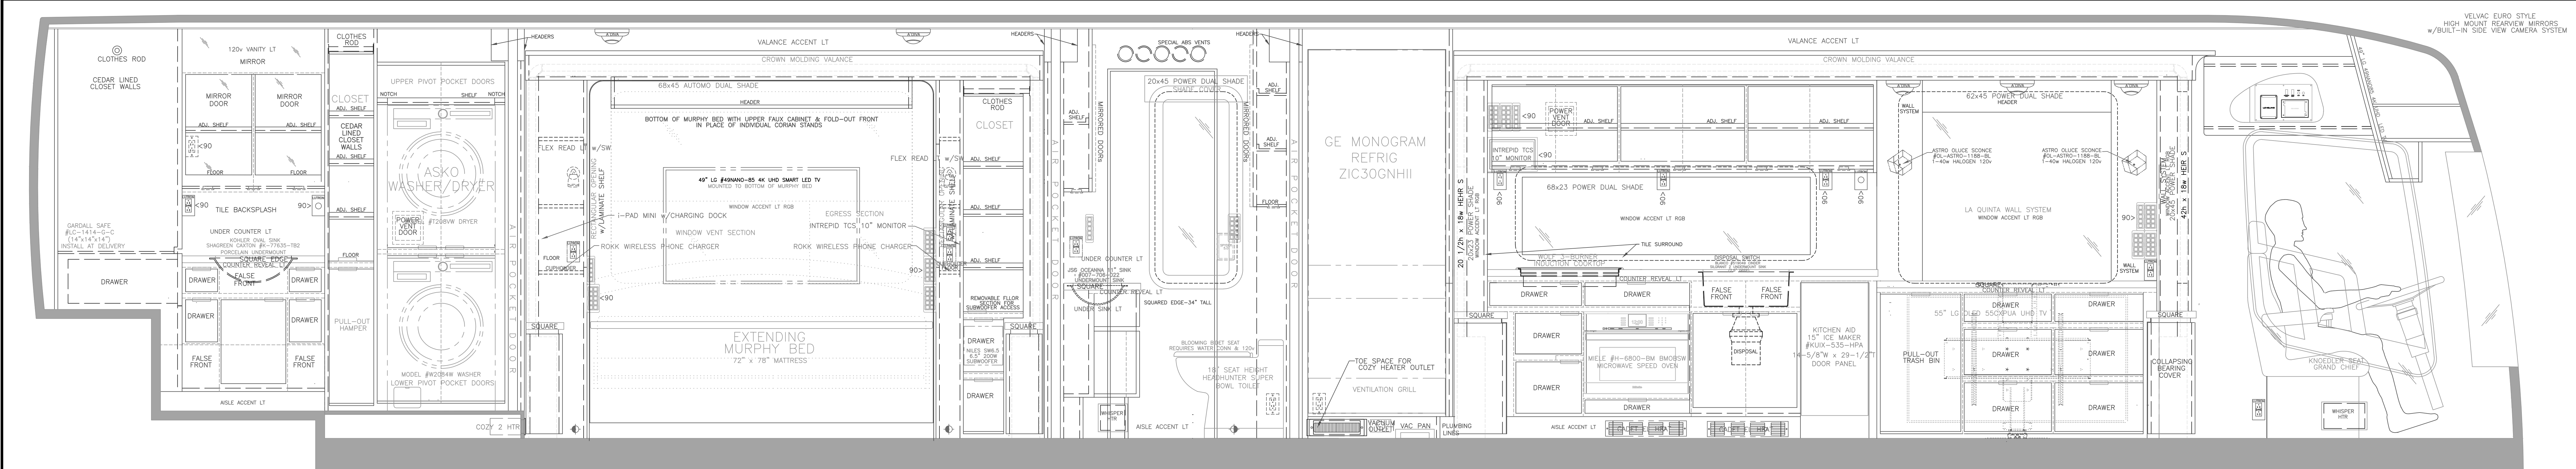


NOTES:	CHASSIS DWG 08/11/20	SCHEDULED START DATE	09/20/20
1. CROSSPOINT CEILING DESIGN w/RGB ACCENT LT CROWN VALANCE	SHIN DWG 08/24/20	ESTIMATE TO PAINT	12/22/20
2. ALL WHITE LIGHTS TO BE "COOL WHITE"	ELECT DWG 09/15/20	ESTIMATED COMPLETION	03/21/21
3. ALL CUSTOMER USABLE OUTLETS TO BE 120V/USB	FLOORPLAN 09/02/20		
4. ALL CABINET FELT TO BE GRAY NOT WHITE	ELEVATIONS 10/01/20		

BY: Richard A.	DATE: 05/21/20	REVISED:	ENGINEERING CO-ORDINATOR: JAMES MATHIAS
VLM: 11N458182N101721	SCALE: 1/8"=1'	MODEL: P50	302" WHEELBASE
DESIGN FOR:			