


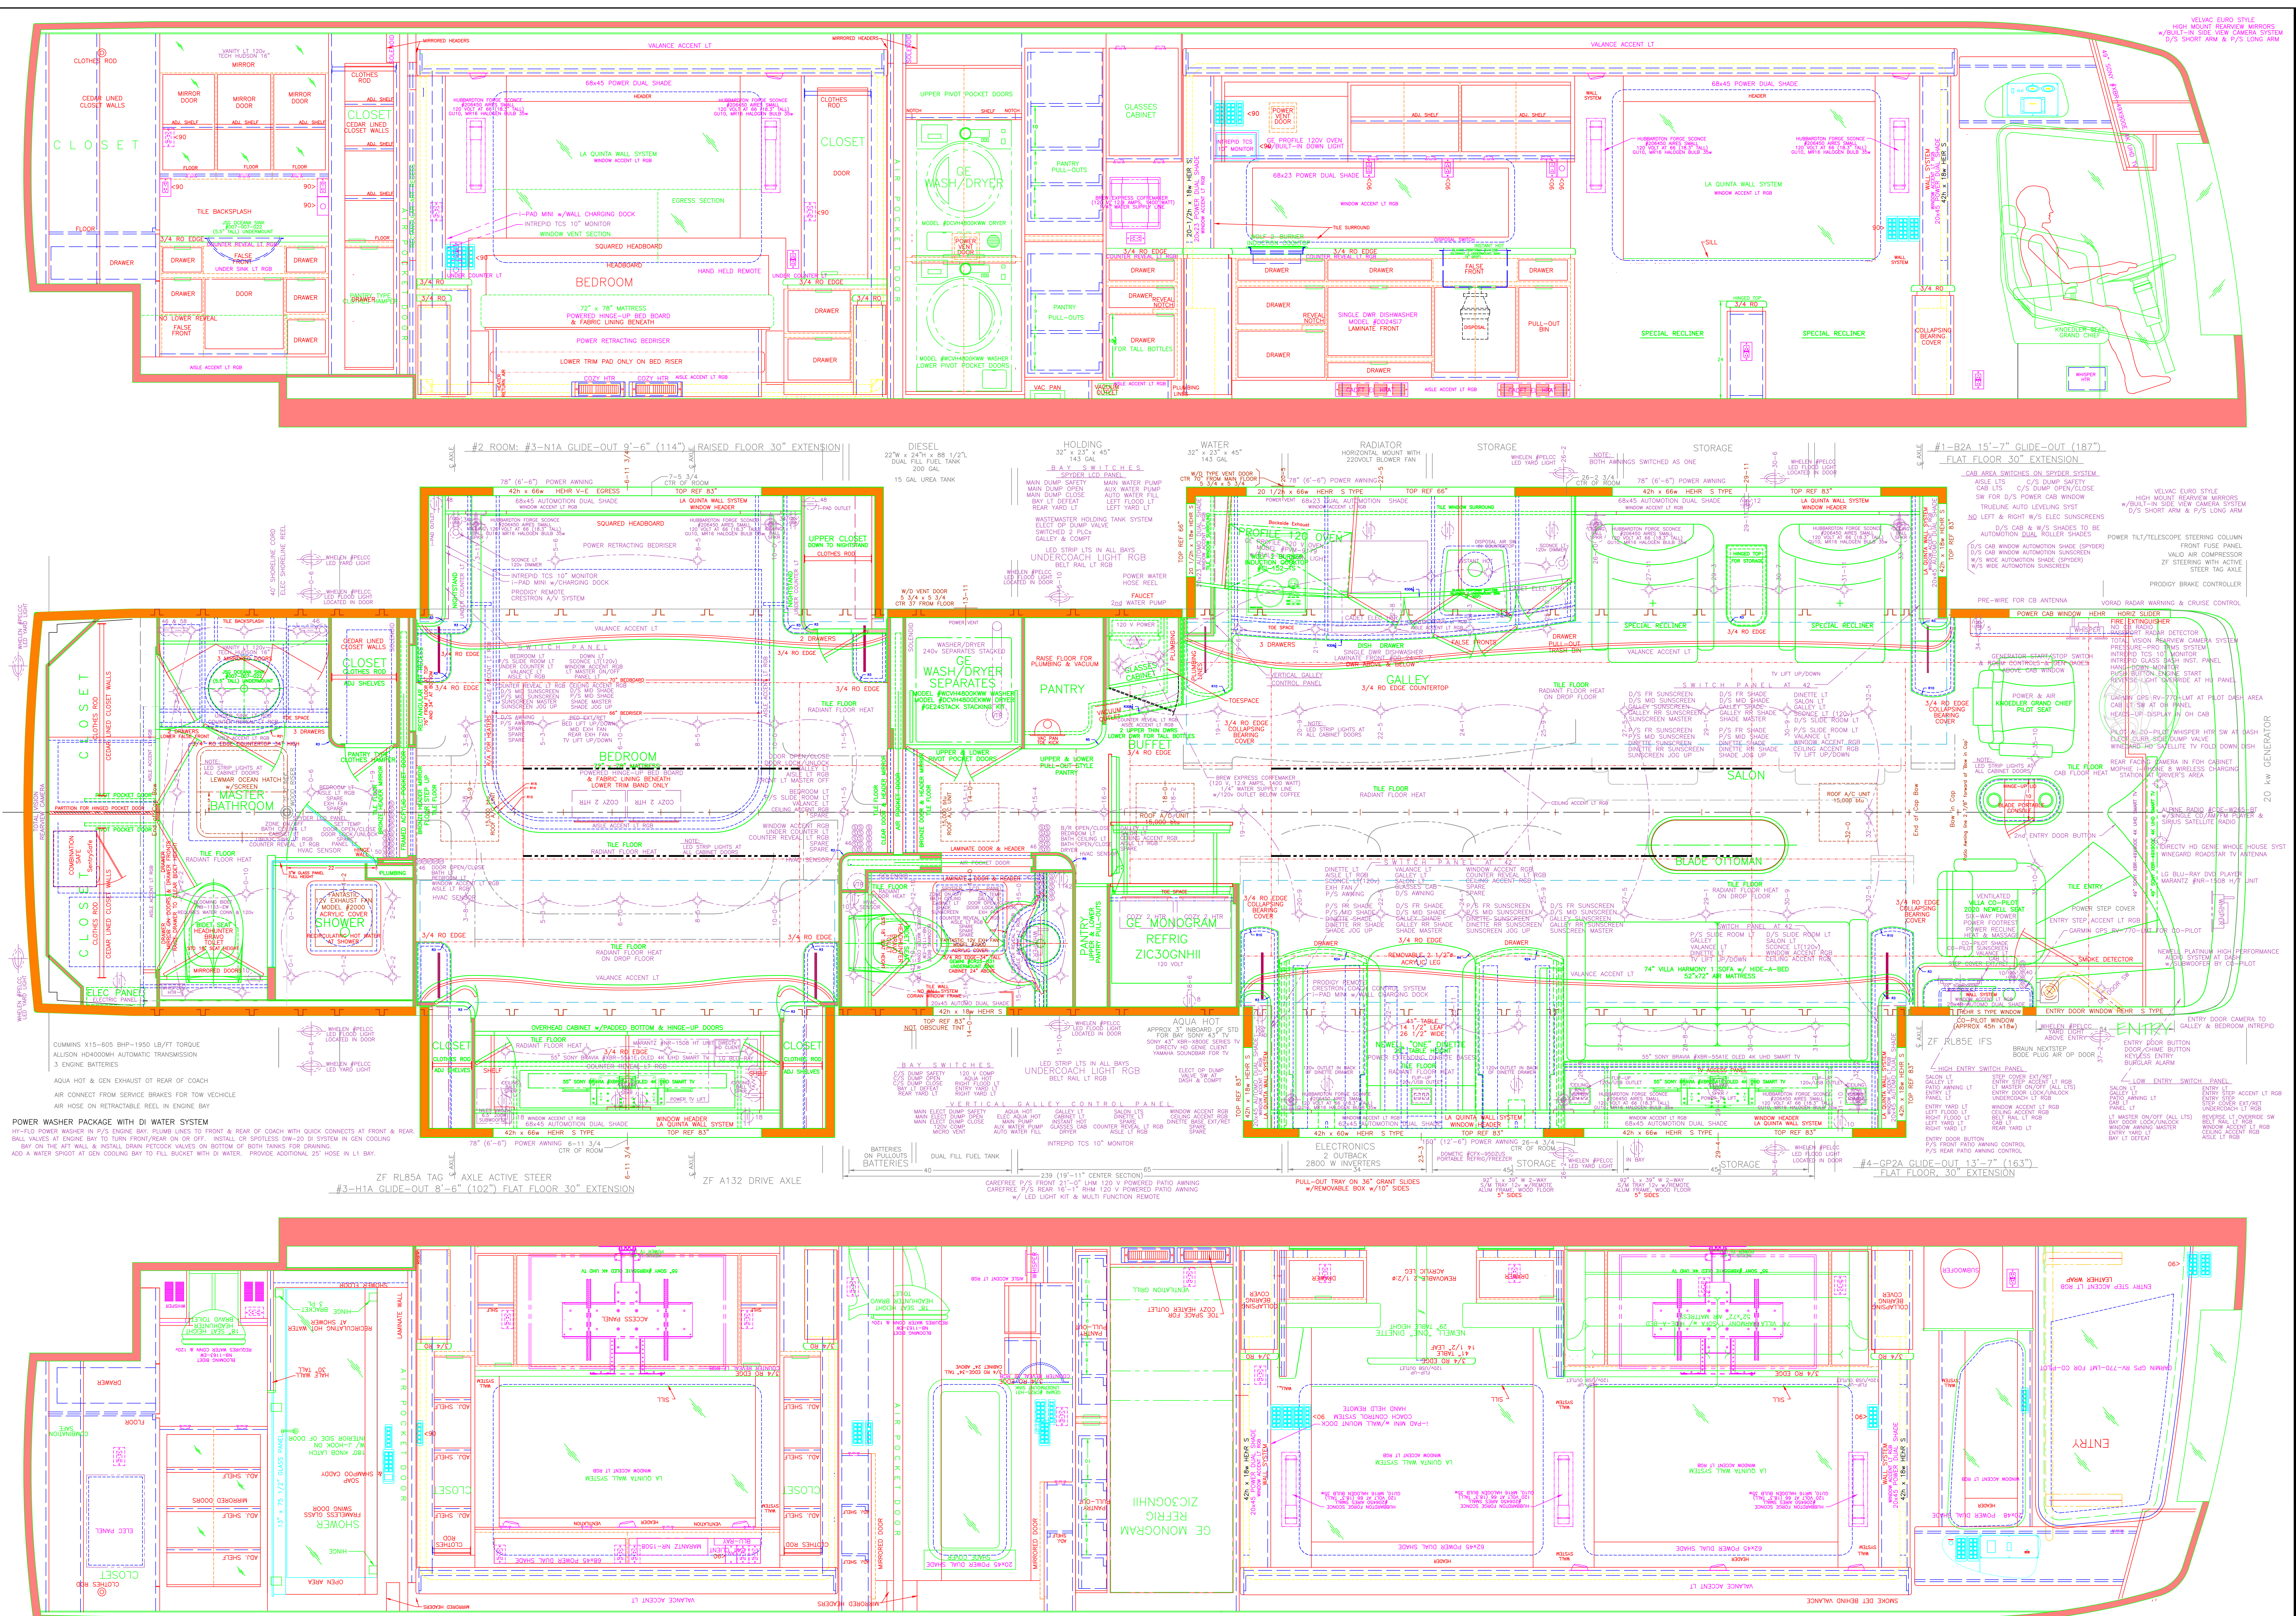

NOTES: "STRAIGHT" CEILING DESIGN w/CTR ACCENT LT IN SALON/GALLEY NO CEILING PENS IN SLIDE-OUT ROOMS CEILING BALL SPEAKERS TO BE WHITE		CHASSIS DWG 09/06/17 SKIN DWG 10/24/17 ELECT DWG 11/09/17 FLOORPLAN 11/20/17 ELEVATIONS 11/20/17 FINAL DWG 04/17/18		SCHEDULED START DATE 10/30/17 ESTIMATE TO PAINT 02/26/18 ESTIMATED COMPLETION 04/05/18		BY: Richard A. DATE: 09/06/17 REVISION: 1 SCALE: 1"=1' MODEL: P50 DESIGN FOR: DOUG & STACY WELLINGS		NEWELL CONCH CORP. 3900 NORTH MAIN ST. MAH, OKLAHOMA 74354 PH (918)424-3344 FAX (918)424-2028 ENGINEER: JAMES NEATHERBY 302" WHEELBASE #1648	
---	--	---	--	--	--	---	--	--	--