


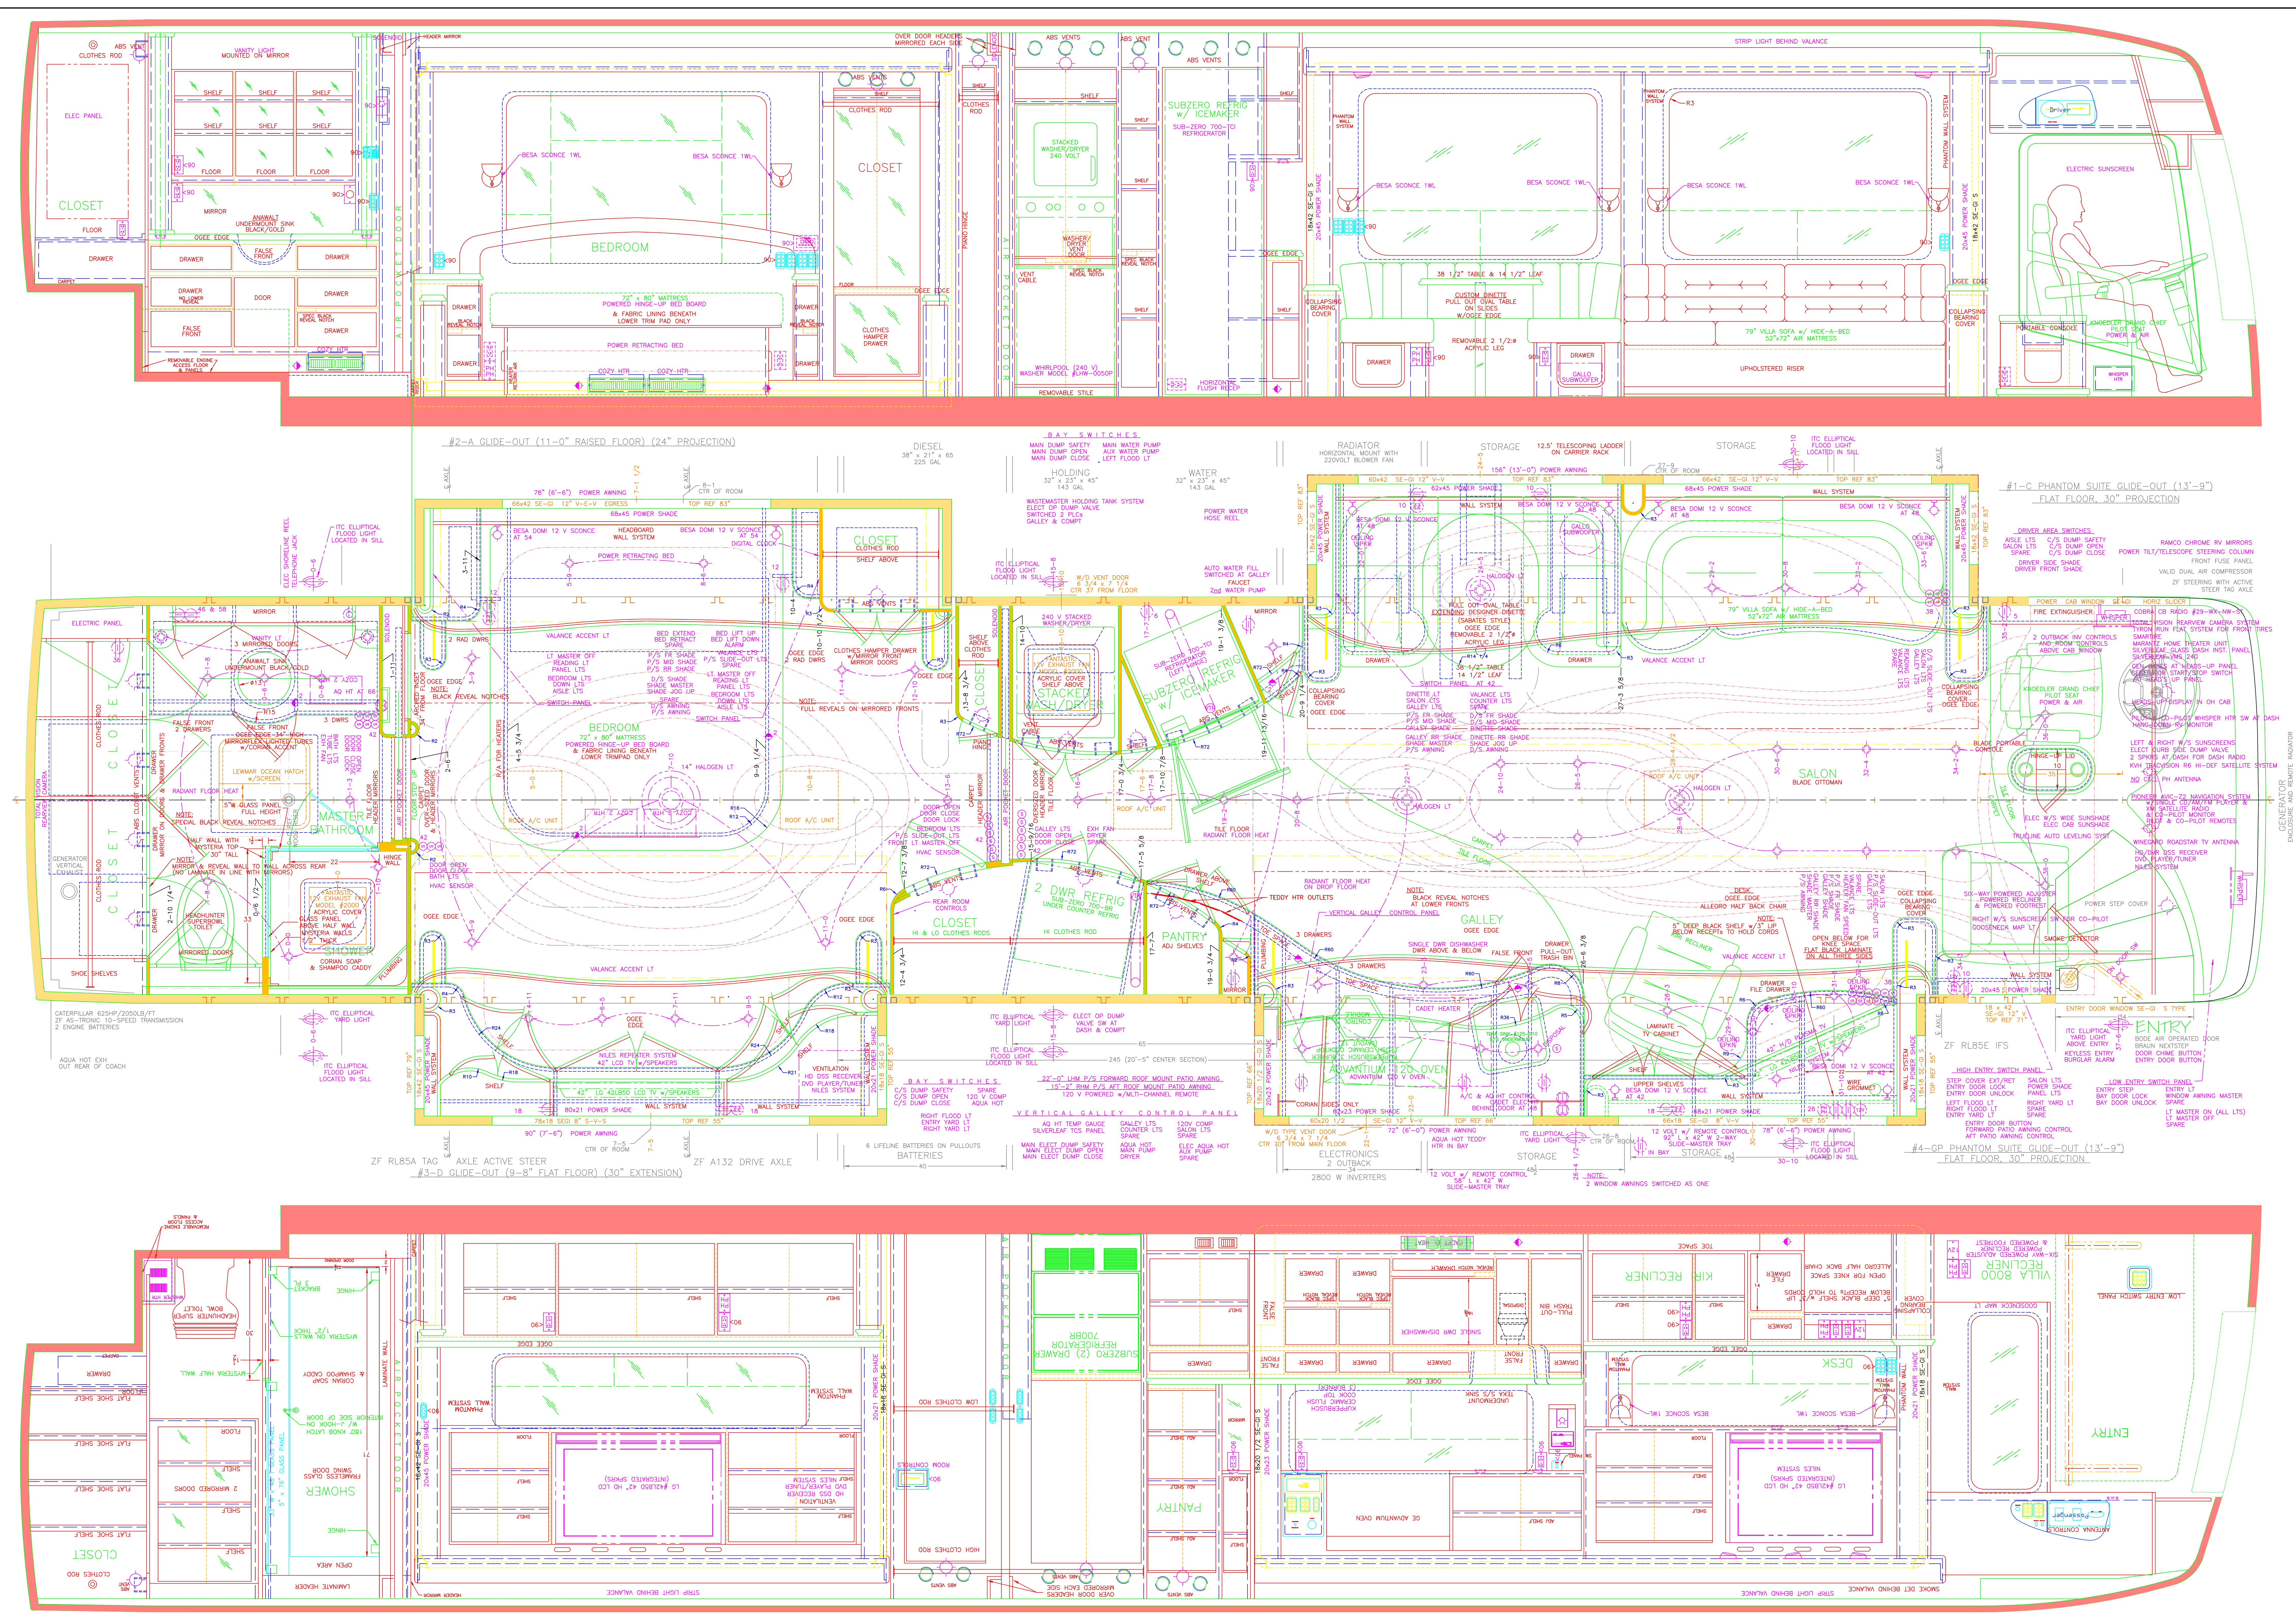


- ⬤ LIGHT
- ⬤ YARD LIGHT
- ⬤ 12V RECEPTACLE
- ⬤ INVERTED CIRCUIT
- ⬤ HALOGEN LT.
- ⬤ SWIVEL HALOGEN LT.
- ⬤ PHONE RECEPTACLE
- ⬤ AISLE LIGHT
- ⬤ SPEAKER
- ⬤ THERMOSTAT
- ⬤ 120V RECEPTACLE
- ⬤ SMALL SWITCH
- ⬤ SWITCH
- ⬤ DIMMER SWITCH
- ⬤ PLUGMOLD

SPECIAL OPTIONS AND DETAILS:

CHANGES & MODIFICATIONS

CHASSIS DWG	09/21/07
SKIN DWG	10/22/07
ELECT DWG	10/25/07
FLOORPLAN	10/27/07
ELEVATIONS	11/04/07

SCHEDULED START DATE	09/24/07
SCHEDULED TO PAINT DATE	12/13/07
APPROX. DELIVERY DATE	01/10/08

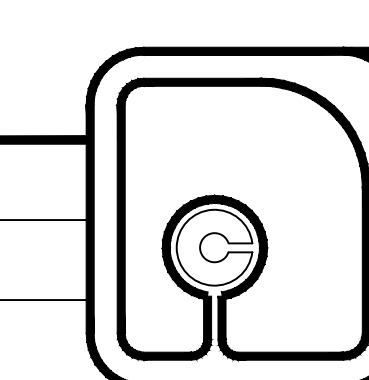

BY: JEFF CHRIS
DATE: 11/5/2007
REVISD: 11/5/2007
SCALE: 1"=1'
MODEL: Z/625
DESIGN FOR: LARRY MABEE