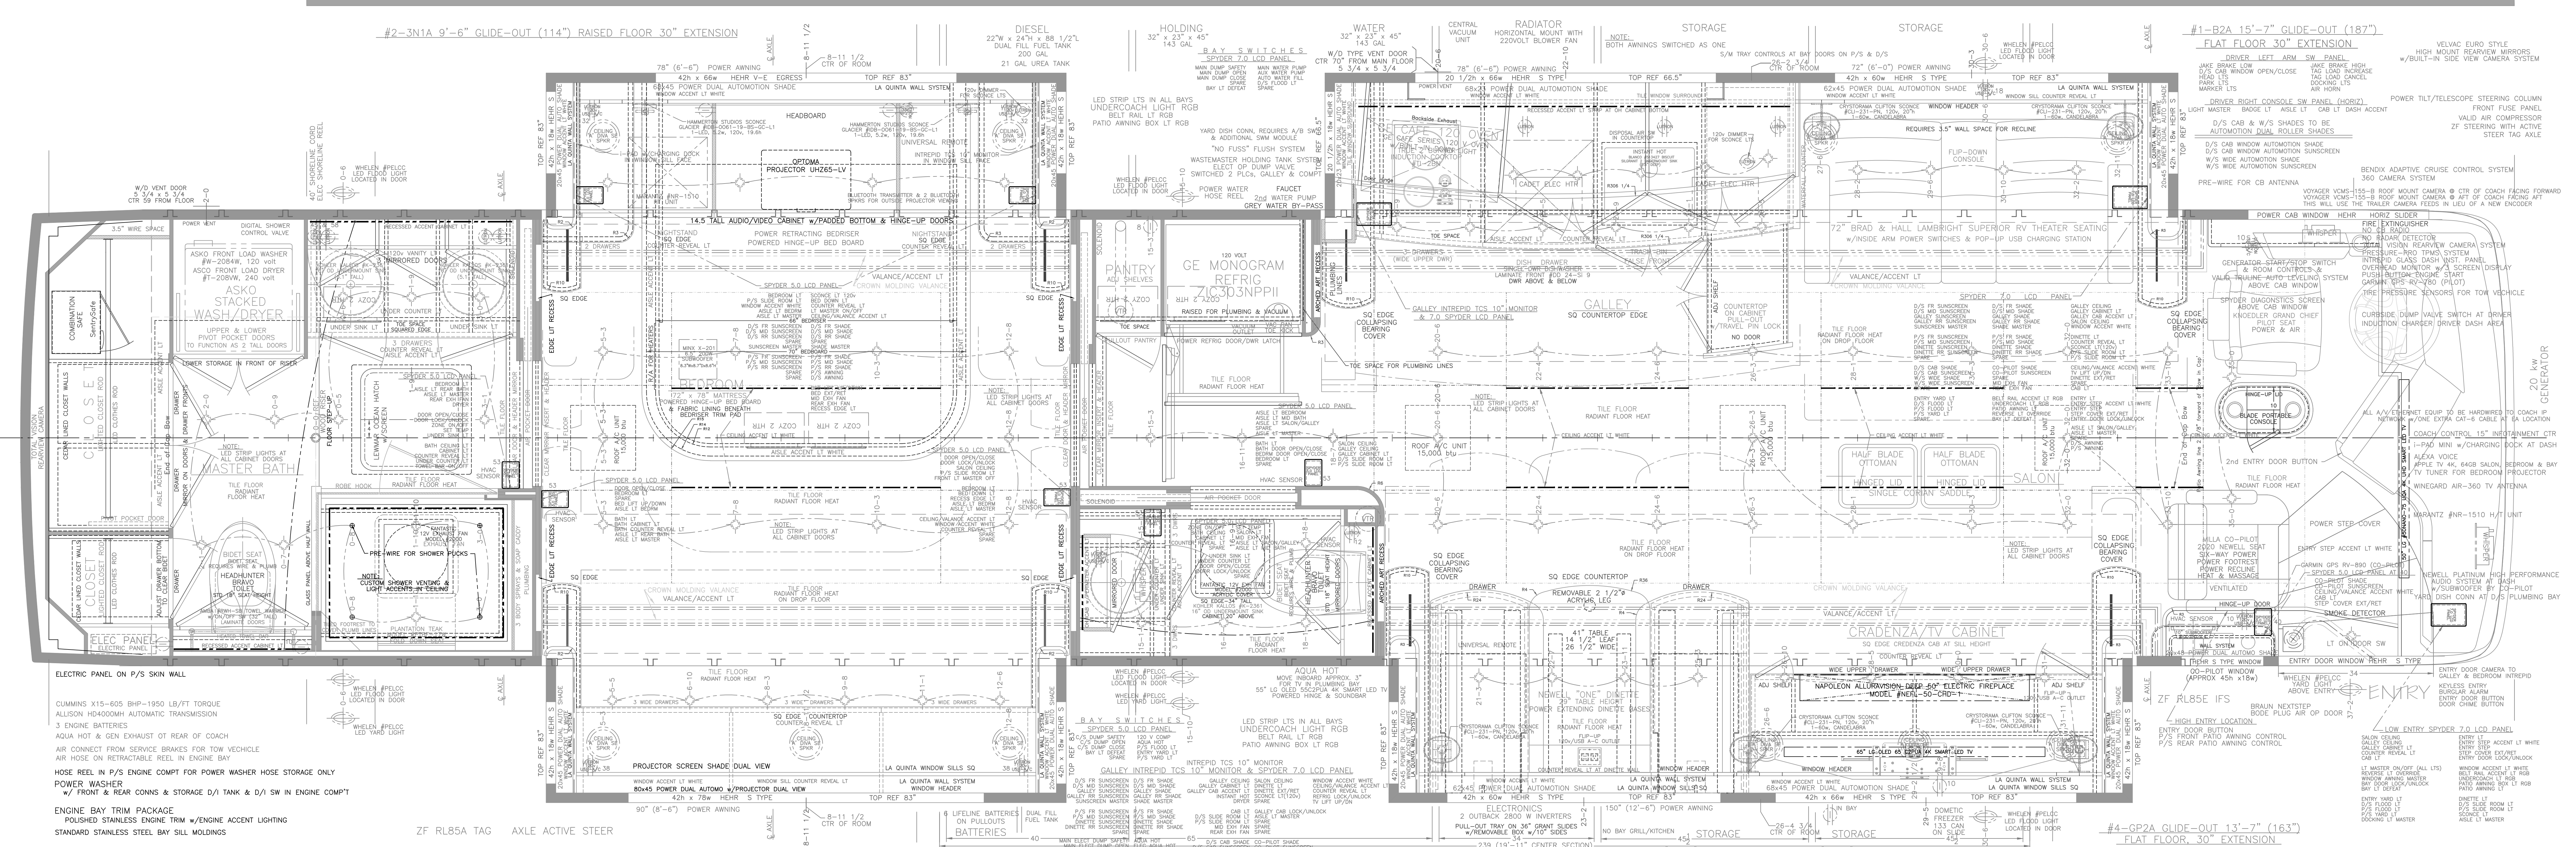
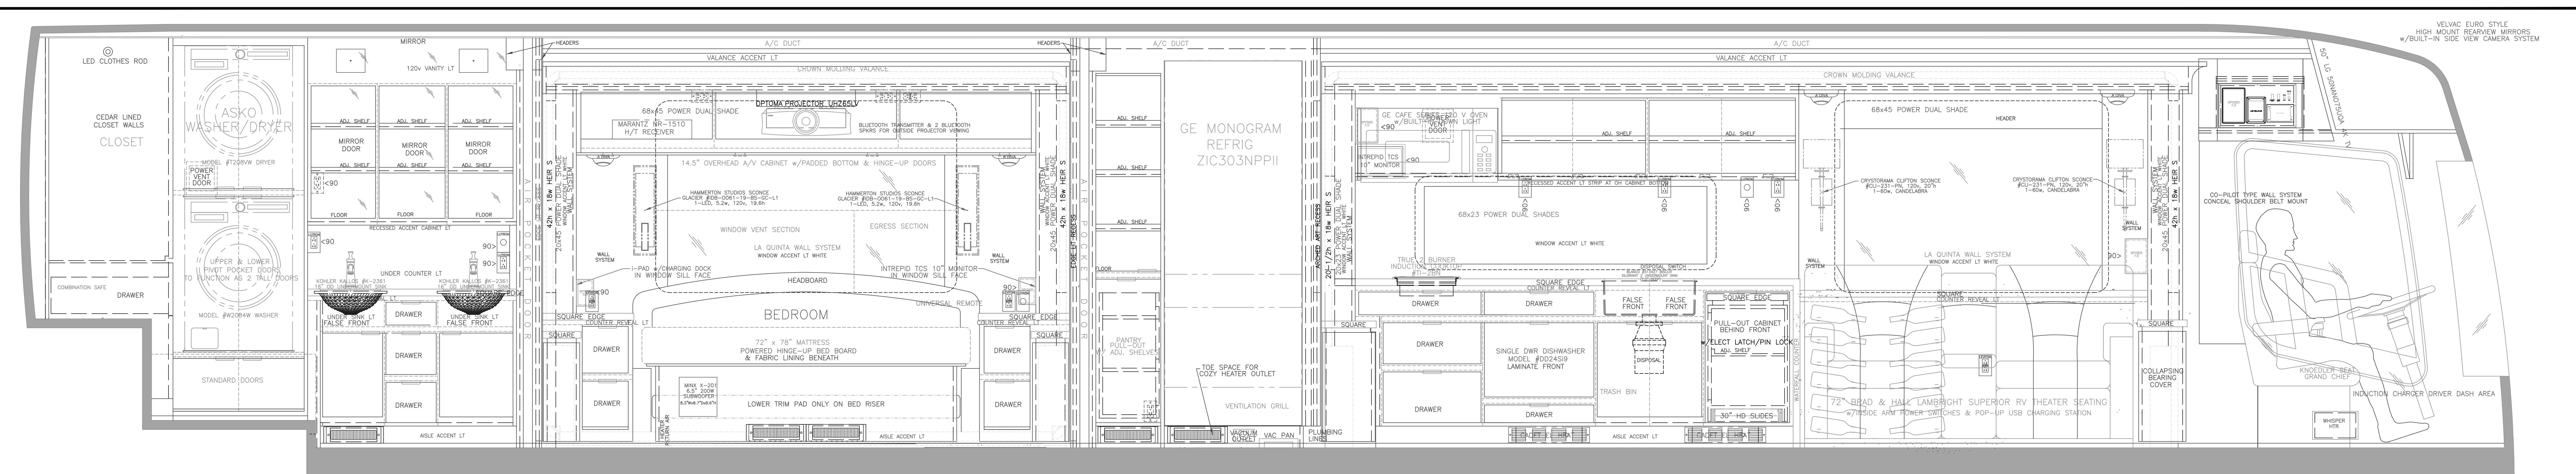


NOTES: GRID 3 CEILING DESIGN w/23" CENTER PADS (A & C) & ACCENT LITS ADDITIONAL LOWER MARKER LITS EACH SIDE, CREATED 5 TOTAL ON BOTTOM WARMER/CLEARANCE LITS WHERE POSSIBLE TO HAVE "CLEAR" LENS ADD 5 ADDITIONAL UPPER CLEARANCE LITS EACH SIDE, CREATES 5 TOTAL ON TOP ADDITIONAL LOWER MARKER LITS EACH SIDE, CREATED 5 TOTAL ON BOTTOM		CHASSIS DWG 02/08/23 SKIN DWG 02/28/23 ELECT DWG 03/13/23 FLOORPLAN 03/14/23 ELEVATIONS 03/22/23 FINAL DWG 09/19/23		SKIN DWG REVISED 07/18/22 REVISED ELECT DWG 07/26/22		SCHEDULED START DATE 03/02/23		ESTIMATE TO PAINT 06/19/23		ESTIMATE COMPLETION 08/29/23		BY: Richard D. DATE: 10/27/22 REVIS: 10/27/22 SCALE: 1"=1' MODEL: P50 DESIGN FOR:		NEWELL COACH CORP. 3300 NORTH MAIN ST. WAM, OKLAHOMA 74754 PH: (800) 452-3344 FAX: (800) 452-3344		ENGINEER: NATHAN KELLY 302" WHEELBASE #1790	
--	--	---	--	--	--	---	--	--	--	--	--	--	--	---	--	---	--